

Der Kitzinger Tourismus


Ausblick auf geplante Projekte

(Erweiterung Wohnmobilstellplatz & Besucherleitsystem)



Agenda

1. **Neue Gästeführungsbroschüre**
2. **Touristische Besucherleitsysteme**
3. **Erweiterung des Kitzinger Wohnmobilstellplatzes**
 - a) Entwicklungen im Wohnmobiltourismus
 - b) Entwicklung des Wohnmobilstellplatzes Kitzingen
 - c) Erweiterungsvorabplanung
 - d) Beitrag Jürgen Dickert
(Geschäftsführer IRMA – Gesellschaft für innovatives Regionalmarketing mbH | TopPlatz)

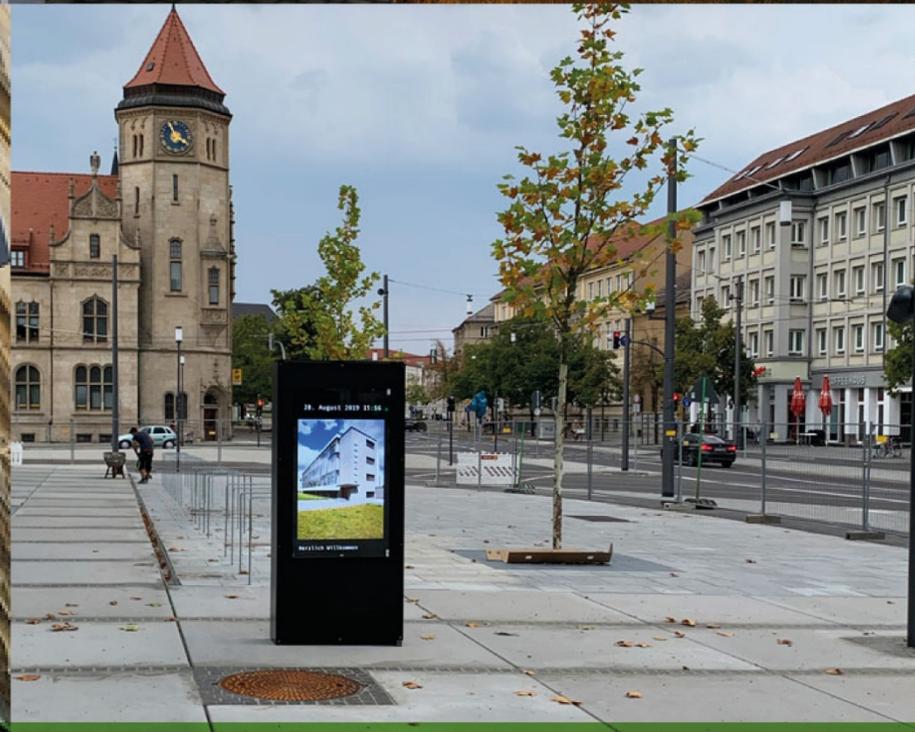





Ein- und
Ausfahrtsschranke

Grillplatz


Strand

Badestelle

STADT KITZINGEN M. 1:500
 "REISEMOBILHAFEN KITZINGEN" 22.10.2020
VARIANTE A
 "LAGEPLAN MIT FREIFLÄCHENPLAN"

Herbert Weydringer
 Lindenstraße 39
 26345 Bockhorn
 Telefon: 04453-489 492
 Mobil: 01520-899 0 998
 hwplan.bockhorn@ewe.net

HWPlan
 STADTPLANUNG

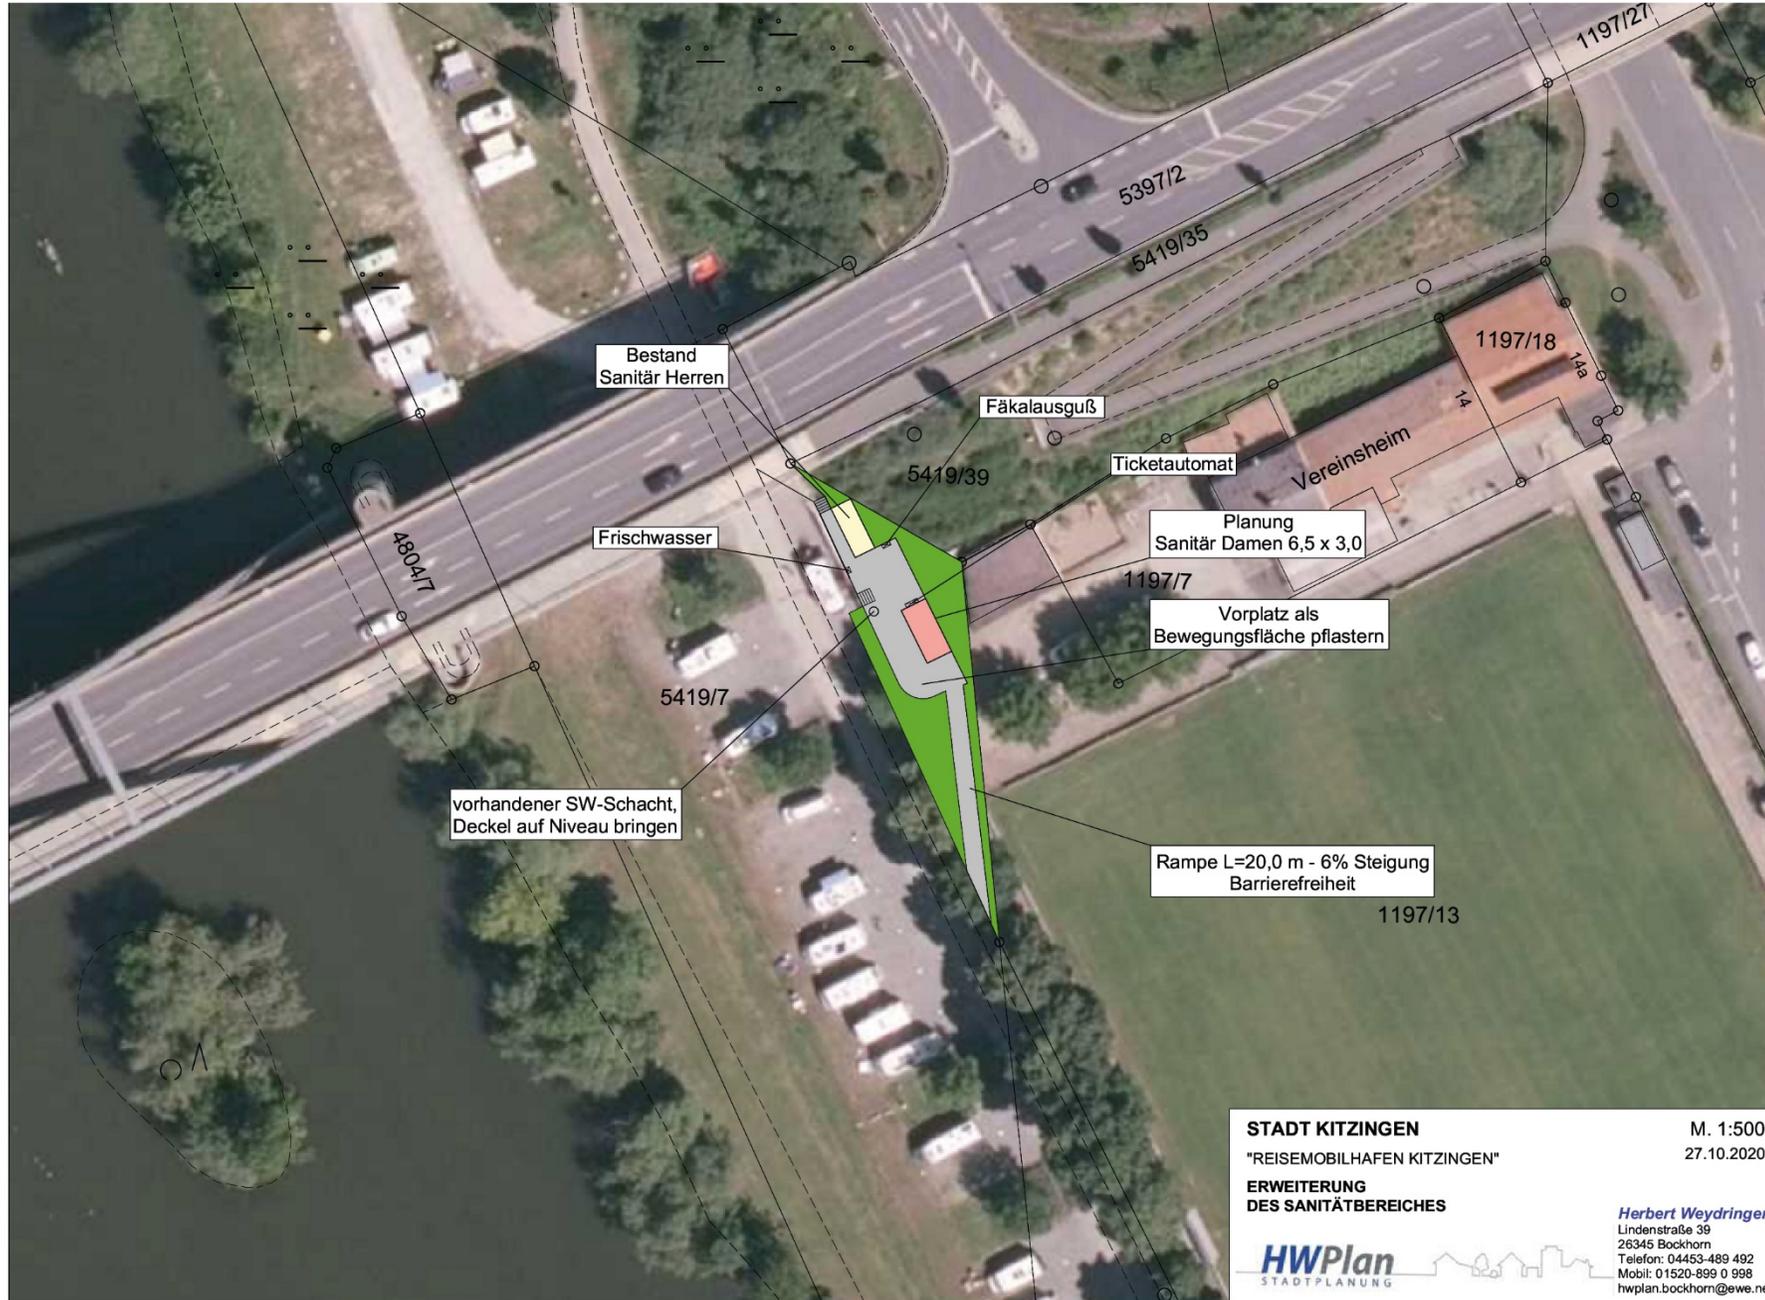

A night photograph of a town with several churches and buildings, reflected in a body of water. The sky is dark with some clouds, and the lights from the town are visible. The text is overlaid on the top half of the image.

Vielen Dank für Ihre Aufmerksamkeit

- Zeit für Fragen -