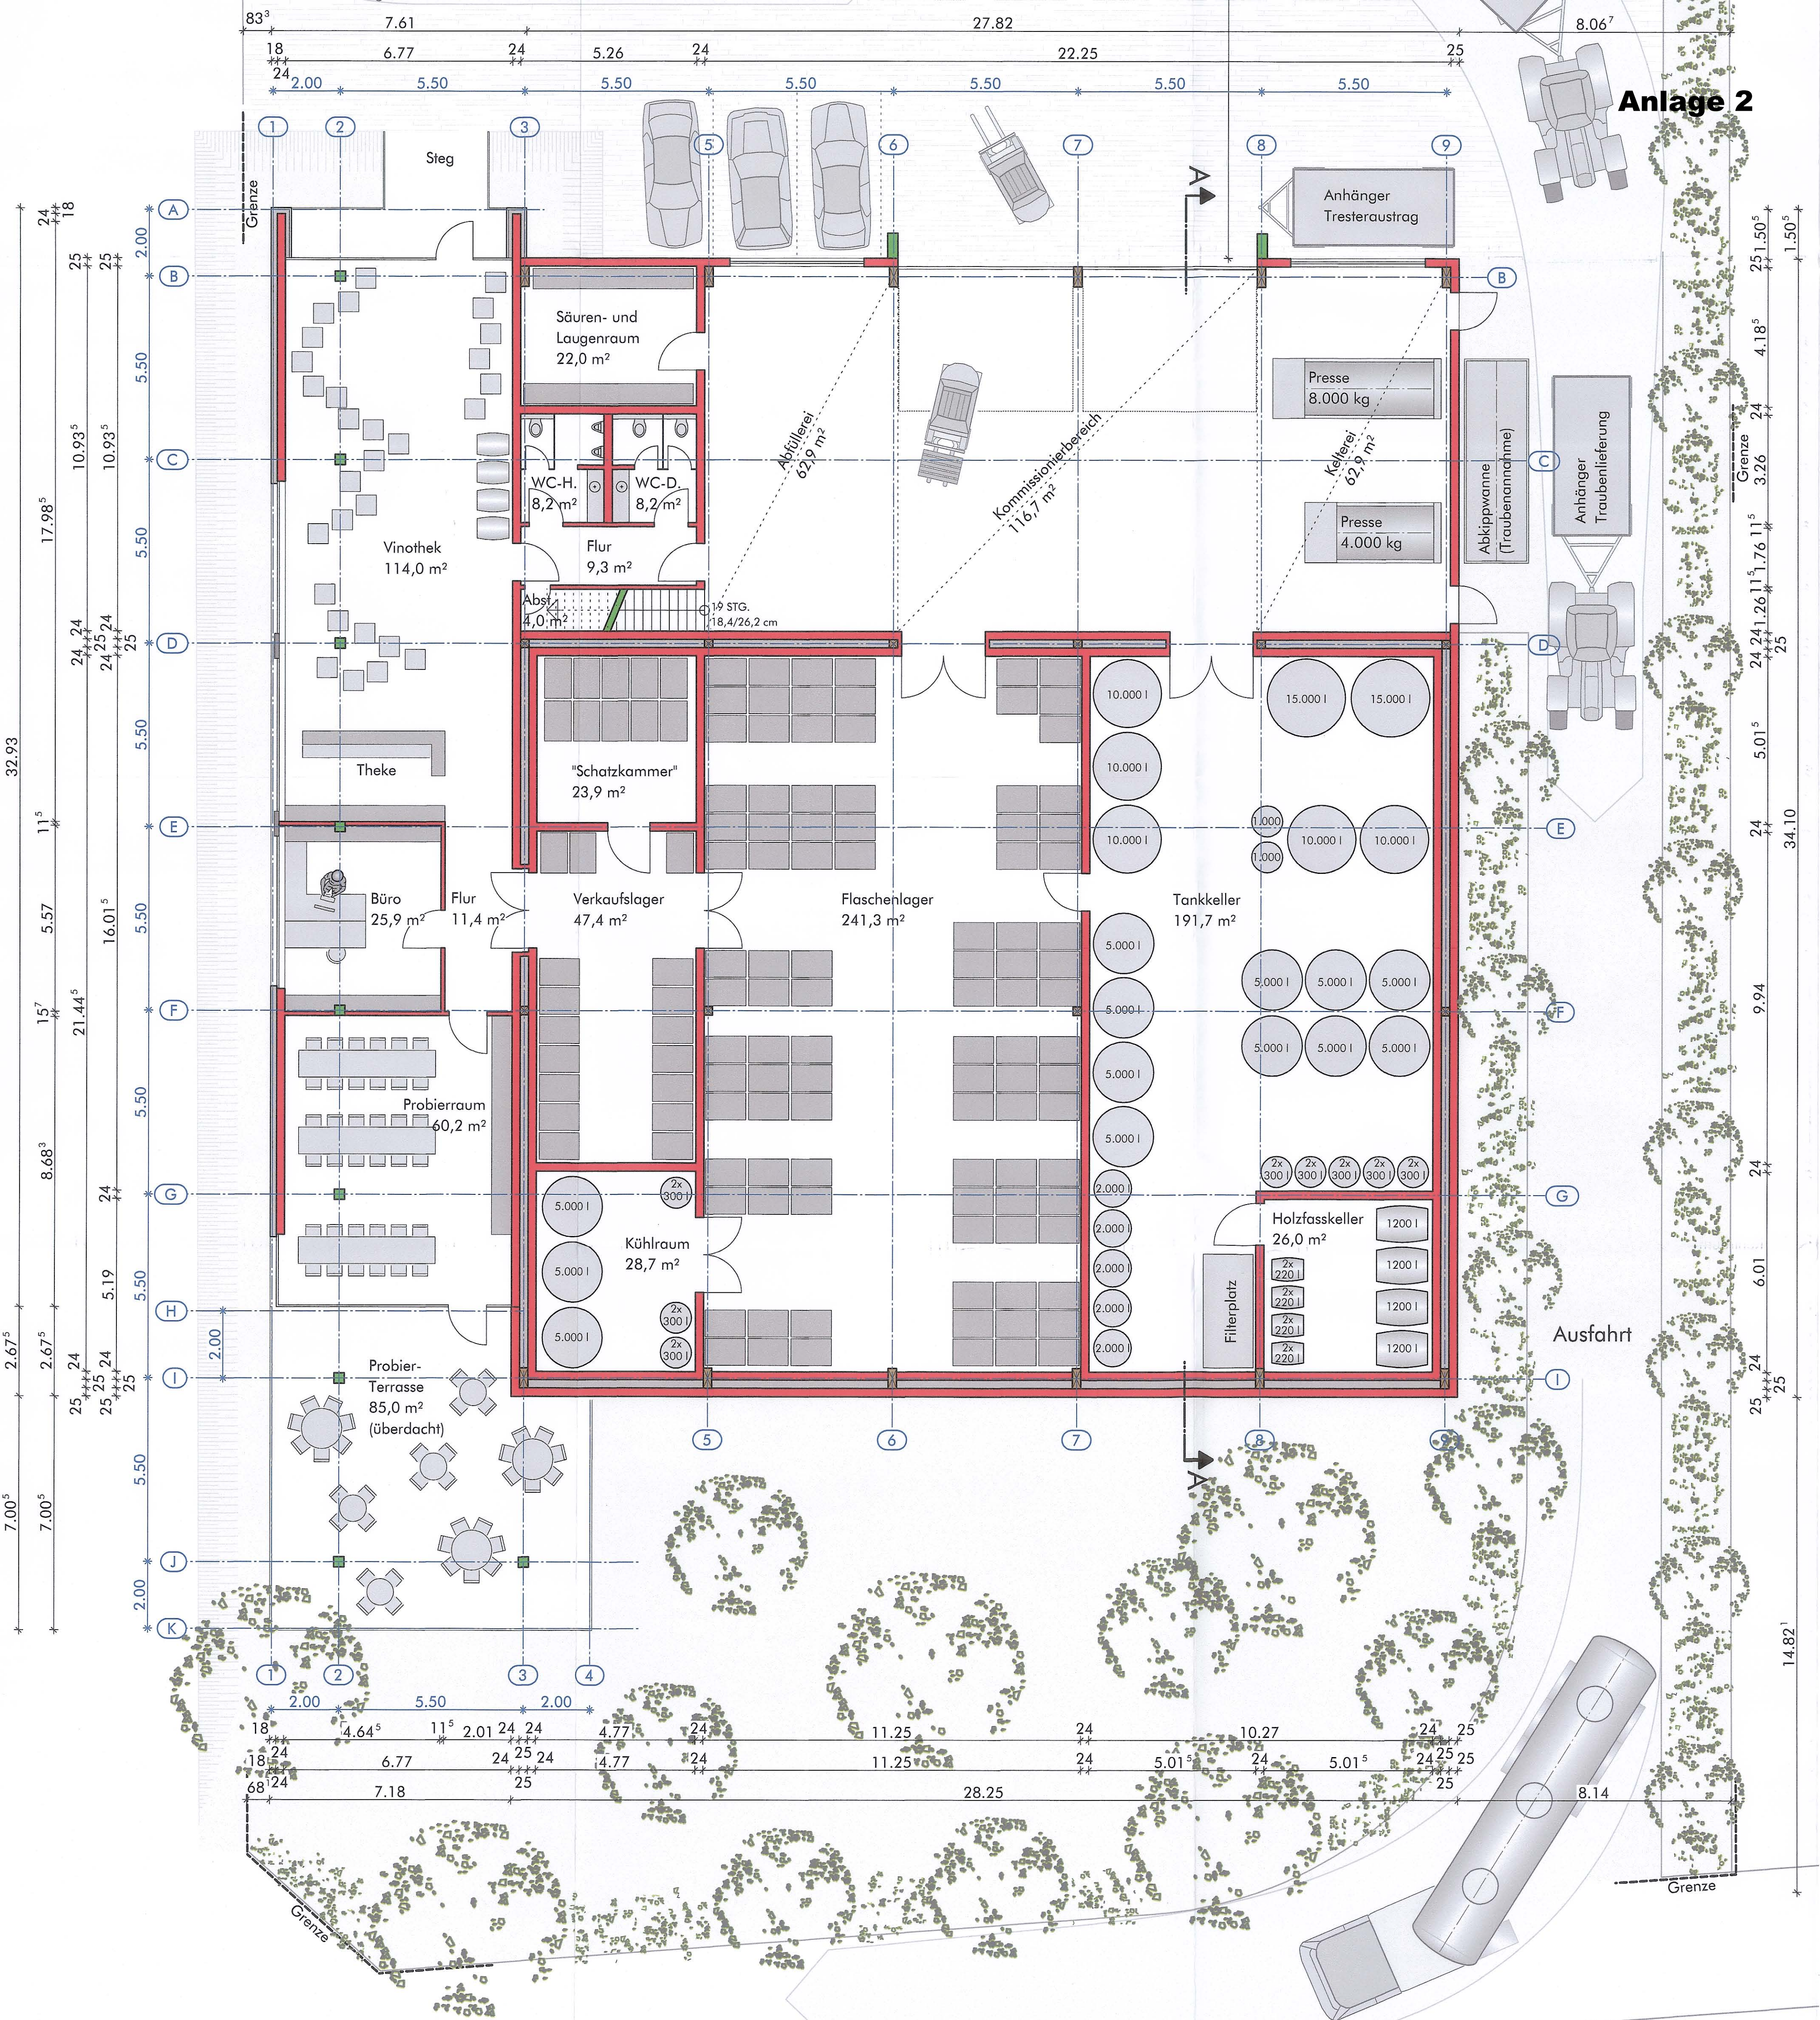


Grundriss, M. 1 : 100